


## MOUNTING INFORMATION

- ***For Non-Fire Rated Exit Devices:***  
Sex nuts or through bolts  
***are recommended*** for wood core,  
wood and plastic covered composite  
doors and any type of door without  
reinforcements.
- ***For Fire Rated Exit Devices:***  
Sex nuts or through bolts  
***are required*** for wood core, wood  
and plastic covered composite doors  
and any type of door without  
reinforcements.

- ## MOUNTING INFORMATION
- ***For Non-Fire Rated Exit Devices:***  
Sex nuts or through bolts  
***are recommended*** for wood core,  
wood and plastic covered composite  
doors and any type of door without  
reinforcements.
  - ***For Fire Rated Exit Devices:***  
Sex nuts or through bolts  
***are required*** for wood core, wood  
and plastic covered composite doors  
and any type of door without  
reinforcements.

A BACKSET	REMARKS	MINIMUM STILE
2-3/4 (69.9)	RECOMMENDED STILE PERMITTING	4-1/8 (104.8)
1-3/4 MIN. (44.5)	DOUBLE DOORS	3-1/8 (79.4)
2-5/16 MIN. (58.7)	SINGLE DOORS WITH 5/8 (15.9) STOP	3-3/4 (95.3)

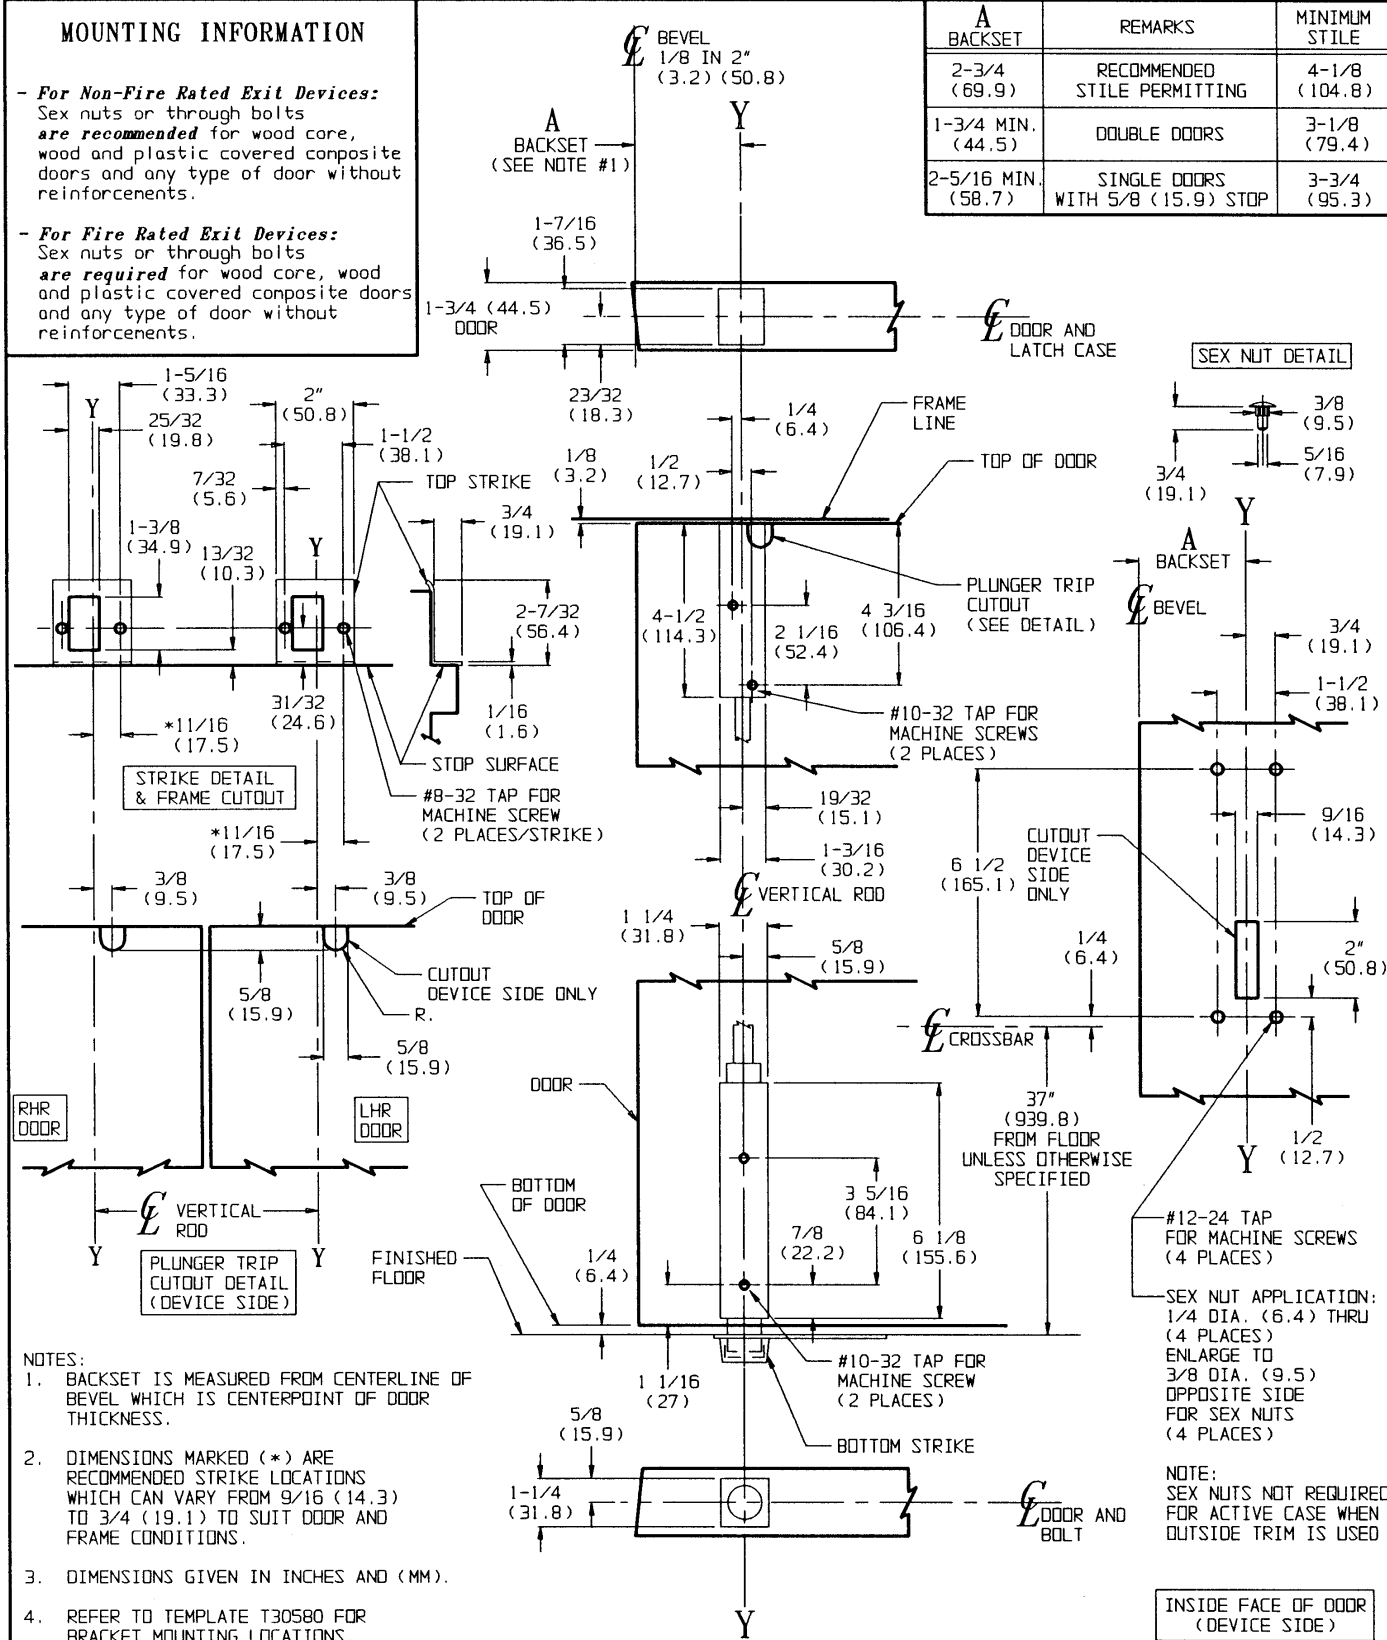

## RESPONSIBILITY

Door and Frame Manufacturers are responsible for providing adequate construction or reinforcements for proper installation of hardware shown. All Architectural builders hardware must be installed on properly reinforced doors and frames, regardless of the type, material, or method of construction.

## RESPONSIBILITY

Door and Frame Manufacturers are responsible for providing adequate construction or reinforcements for proper installation of hardware shown. All Architectural builders hardware must be installed on properly reinforced doors and frames, regardless of the type, material, or method of construction.

ED6800 SERIES  
ED6800A SERIES


CROSSBAR CONCEALED  
VERTICAL ROD DEVICE  
(DOOR FACE MOUNTING - METAL DOORS)

ED6800 SERIES  
ED6800A SERIES


CROSSBAR CONCEALED  
VERTICAL ROD DEVICE  
(DOOR FACE MOUNTING - METAL DOORS)

 <b>Corbin Russwin</b> <a href="http://www.corbinrusswin.com">www.corbinrusswin.com</a>			
DO NOT SCALE DRAWING			
SUPPERSEDES	VT 30 2 4 1	DR. K J	REV. <u>1.0</u>
DATE	4 / 6 / 9 3	TEMPERATURE	T 3 0 5 8 1

 <b>Corbin Russwin</b> <a href="http://www.corbinrusswin.com">www.corbinrusswin.com</a>			
DO NOT SCALE DRAWING			
SUPersedES	VT 30 2 4 1	DR.	K J
DATE	4 / 6 / 9 3	TEMPERATURE	T 30 5 8 1